
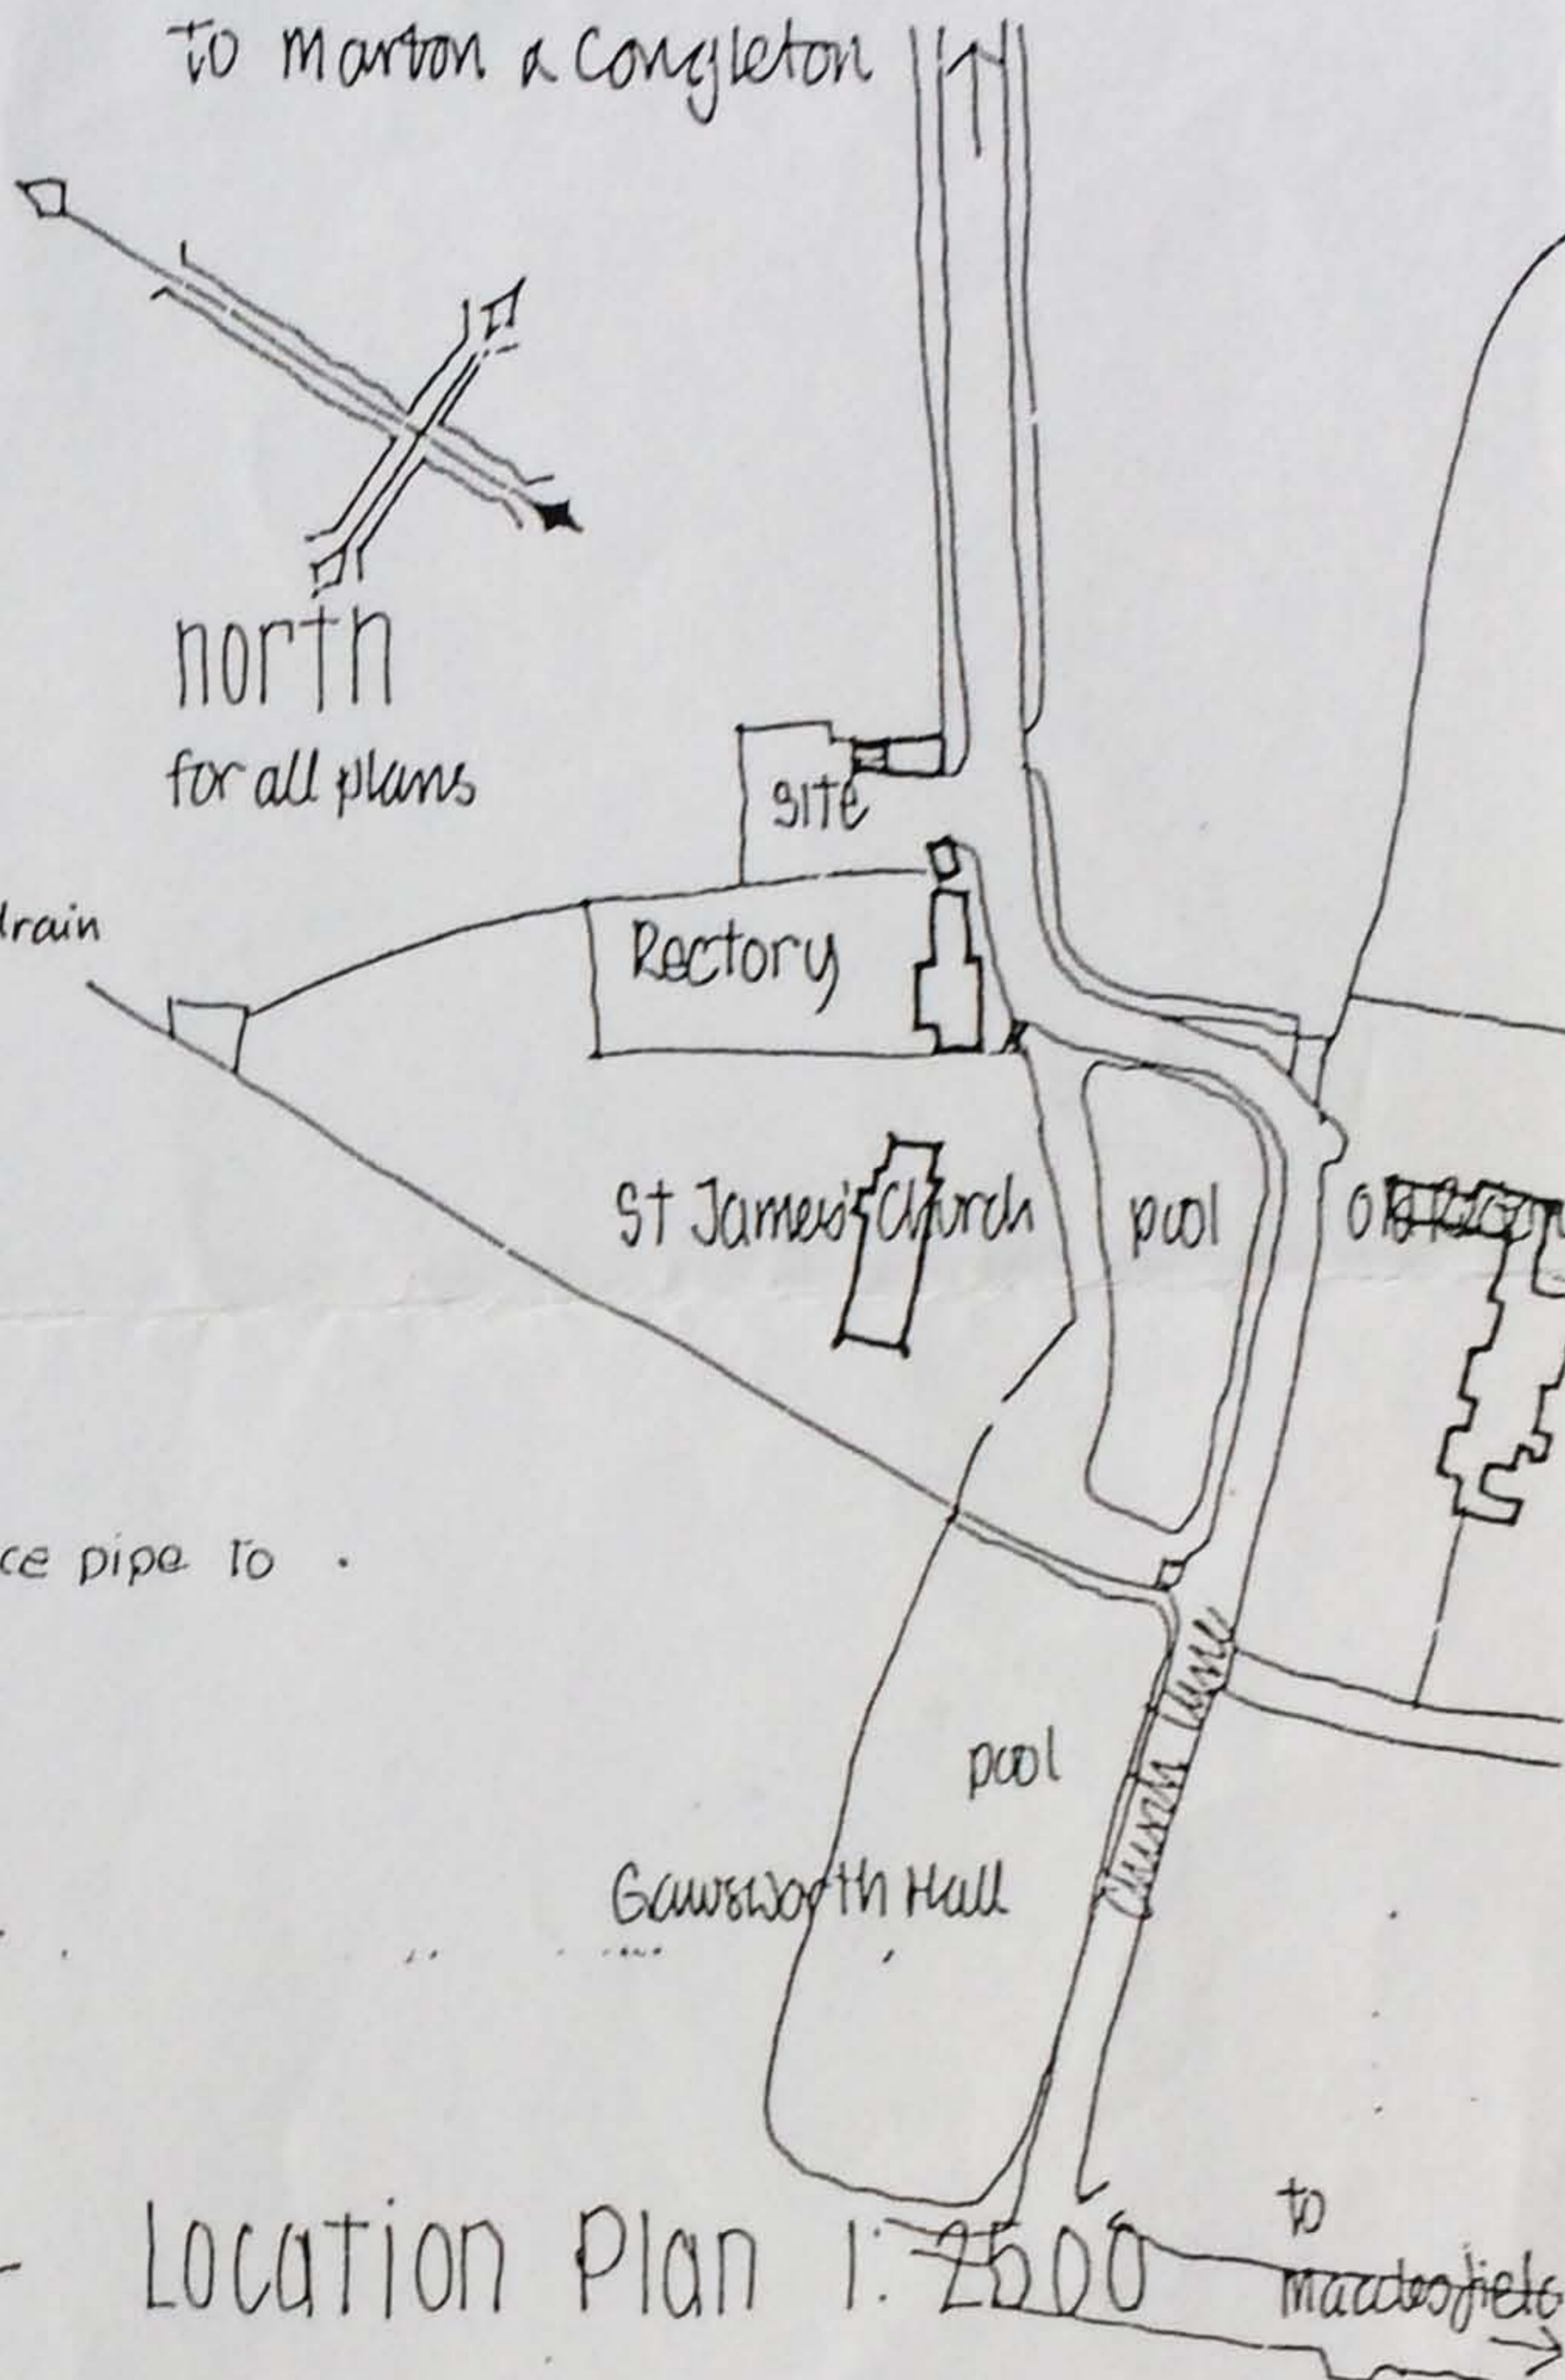


GRAHAM HOLLAND ASSOCIATES

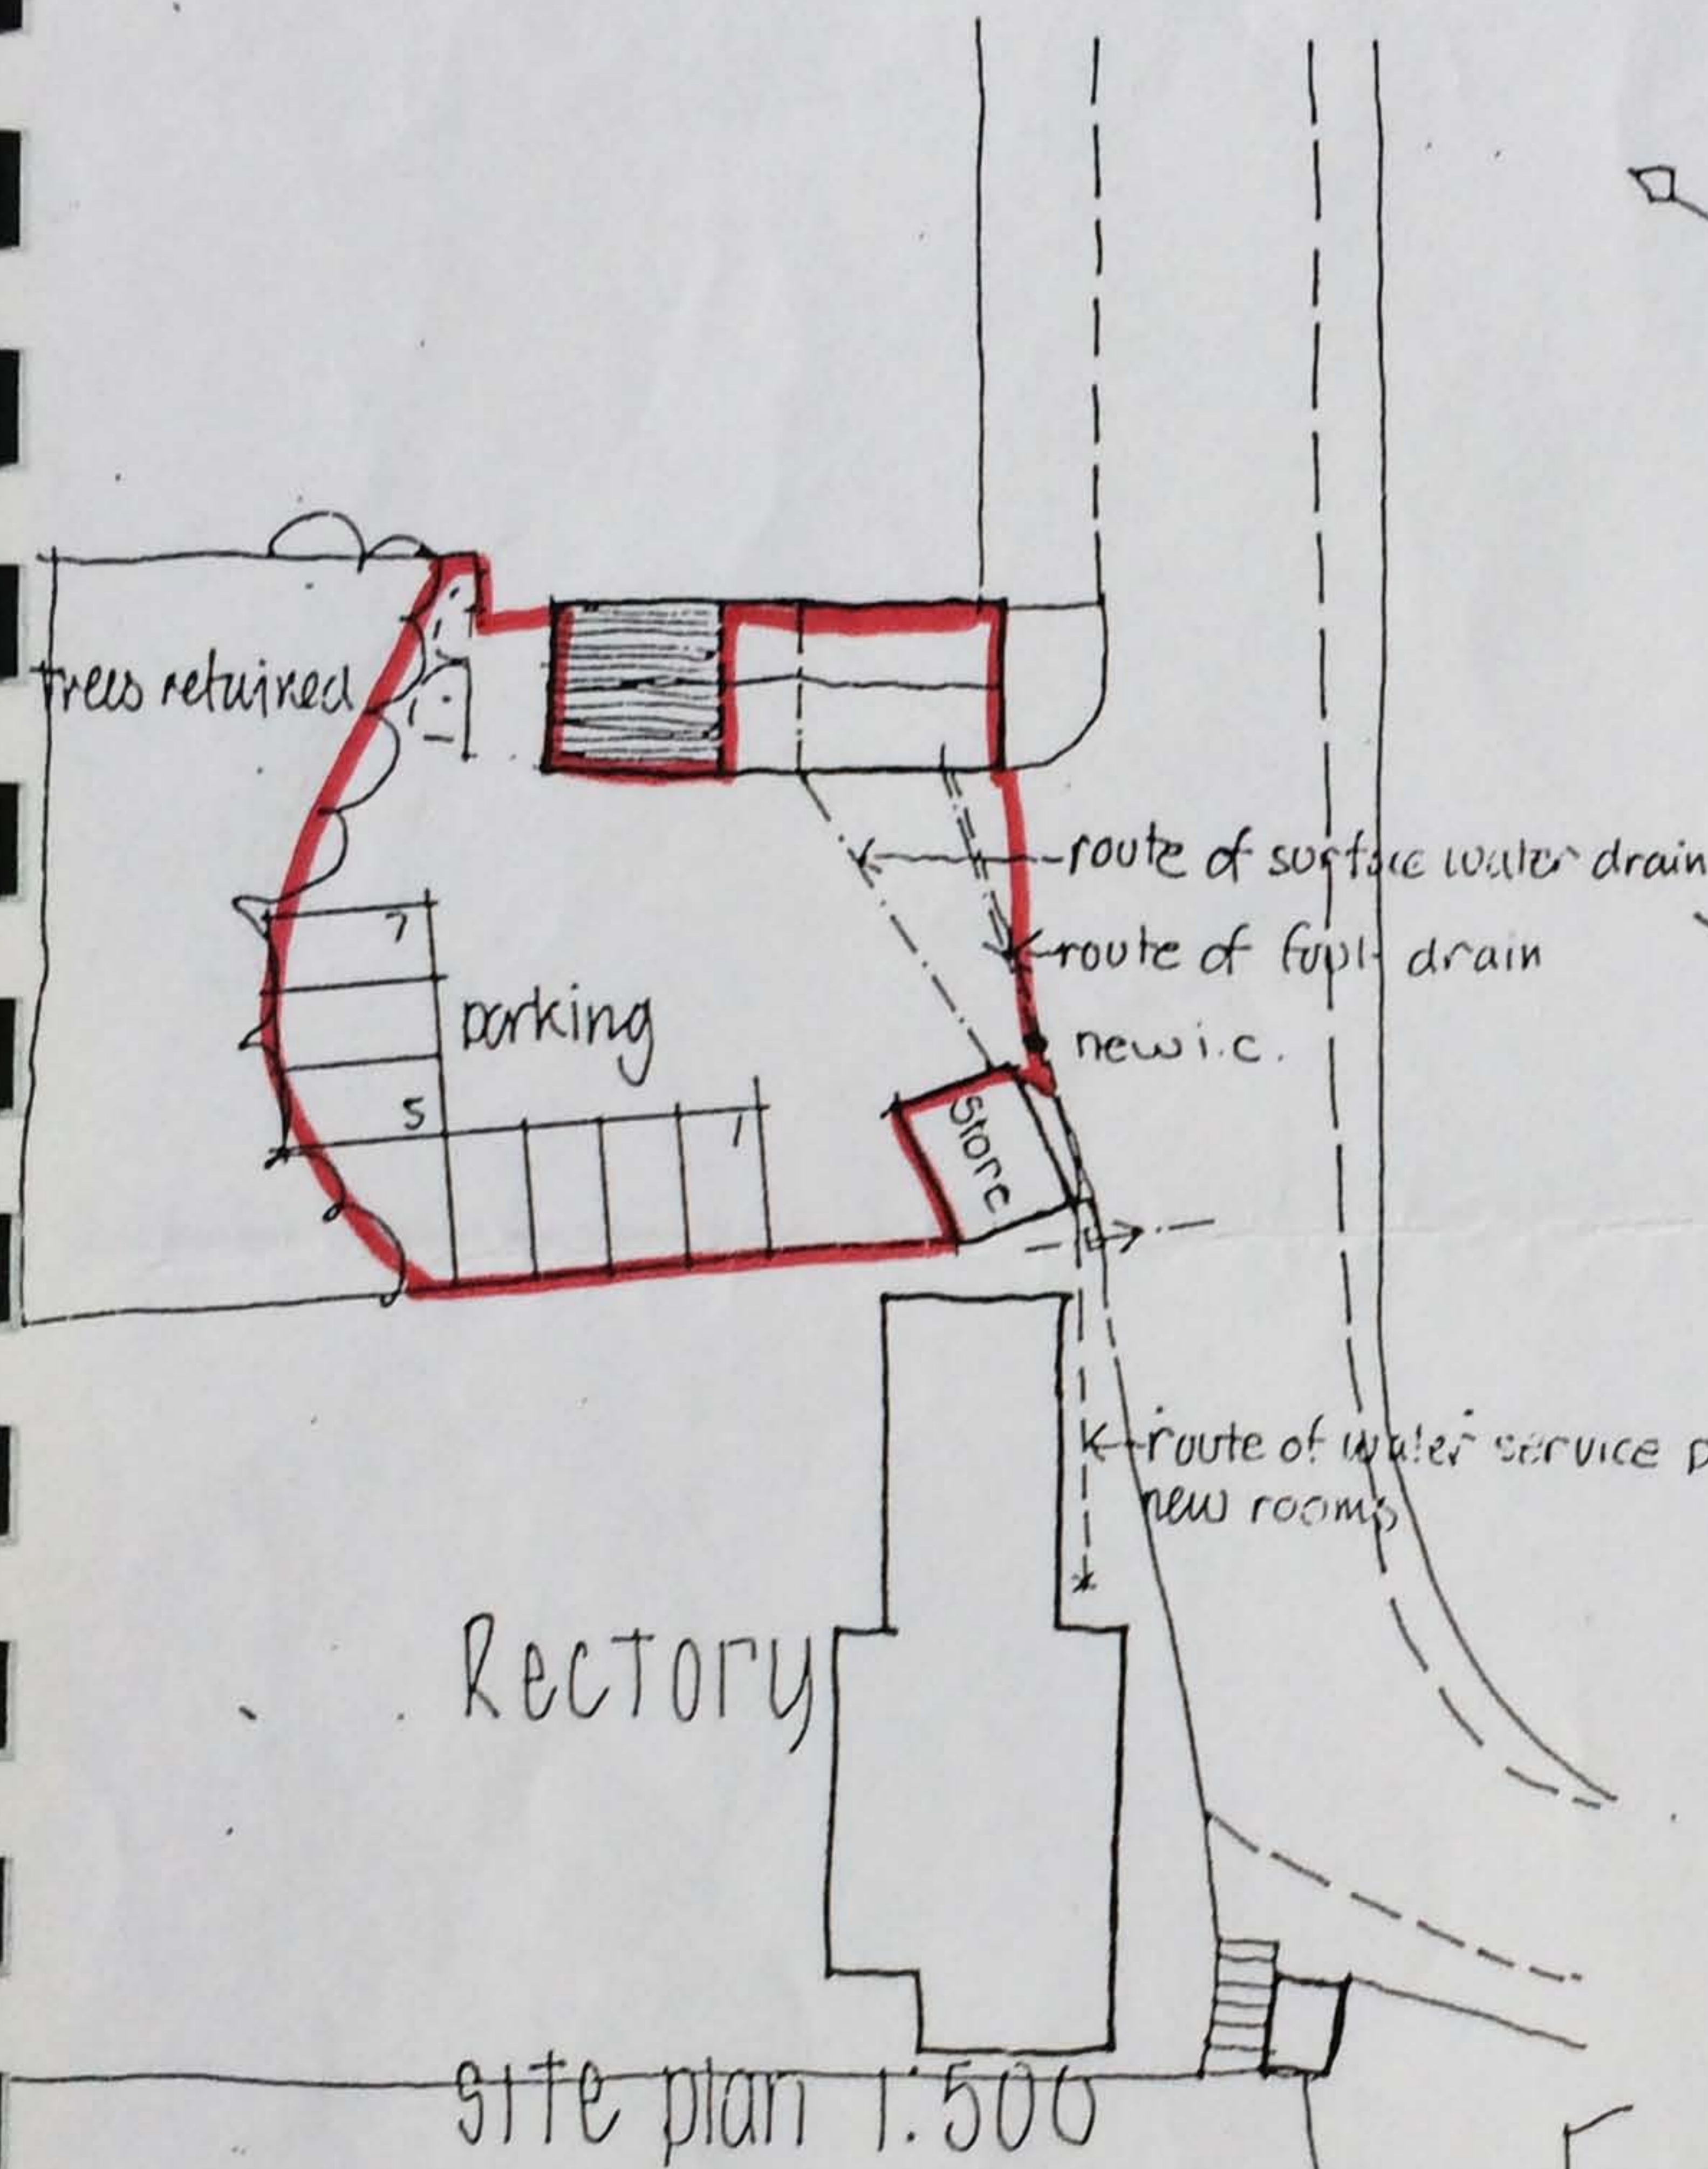

July 90
 Graham D Holland Architect Knutsford & Ruthin
 1104 1

Gawsorth, Conversion of Coachhouse into meeting rooms, new garage to be read in conjunction with drawings 2, 3 & 4A.